




GERTRUDE STREET  
PEDESTRIAN WALKWAY

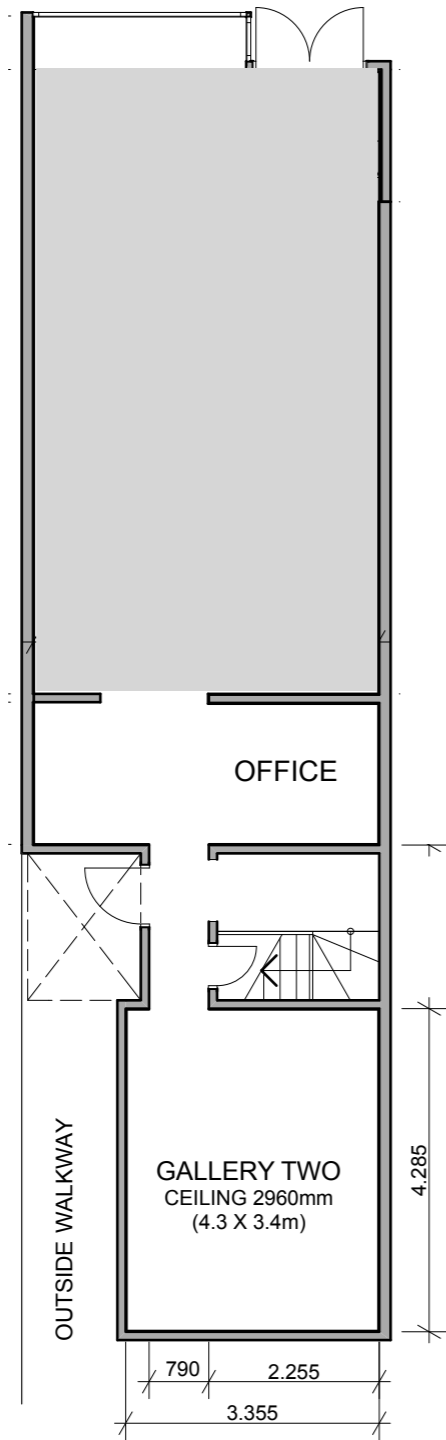

GROUND FLOOR PLAN  
SCALE 1:100 @ A3

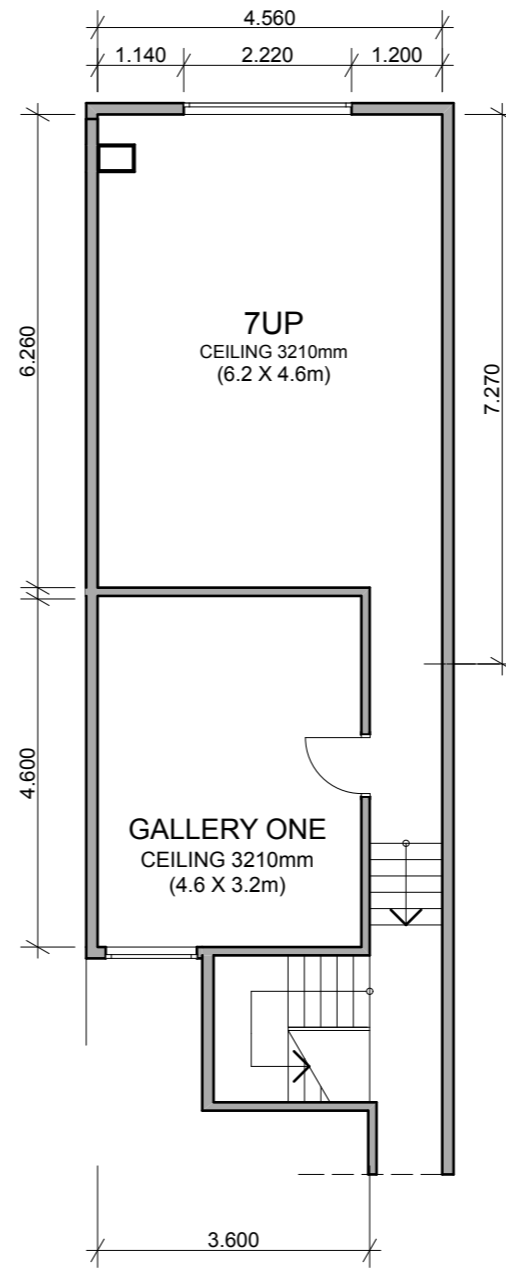

FIRST FLOOR PLAN  
SCALE 1:100 @ A3

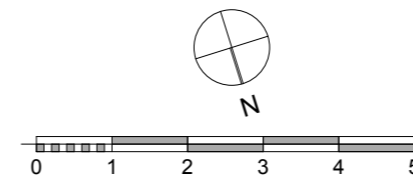

SEVENTH  
155 GERTRUDE STREET  
FITZROY VIC 3065