



GERTRUDE STREET


PEDESTRIAN WALKWAY

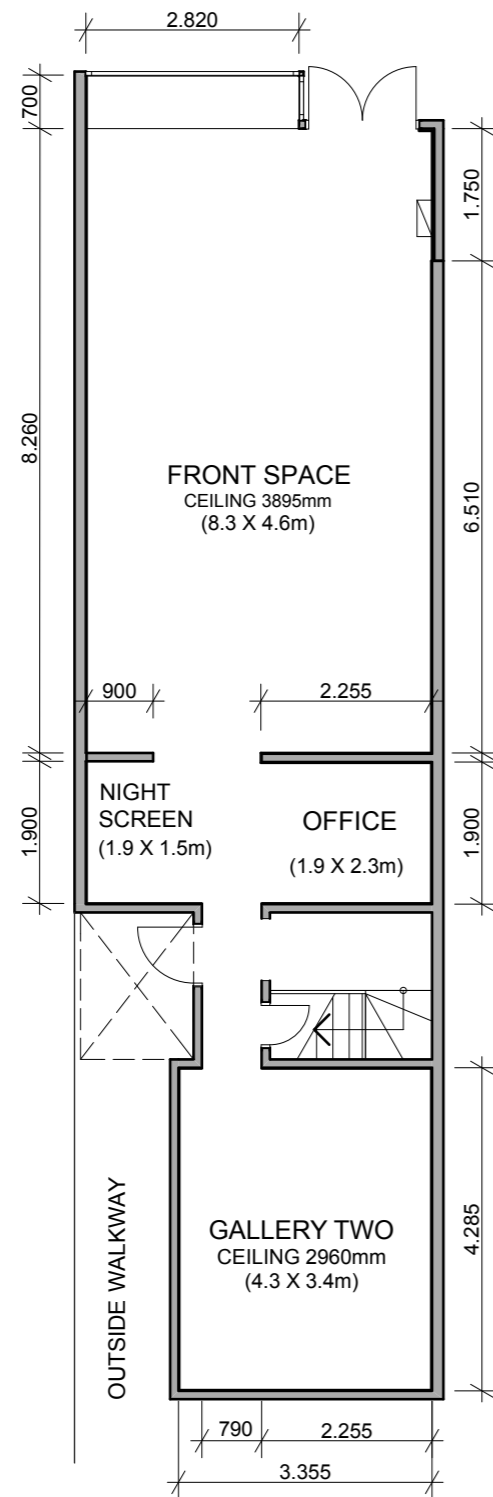

GROUND FLOOR PLAN
SCALE 1:100 @ A3

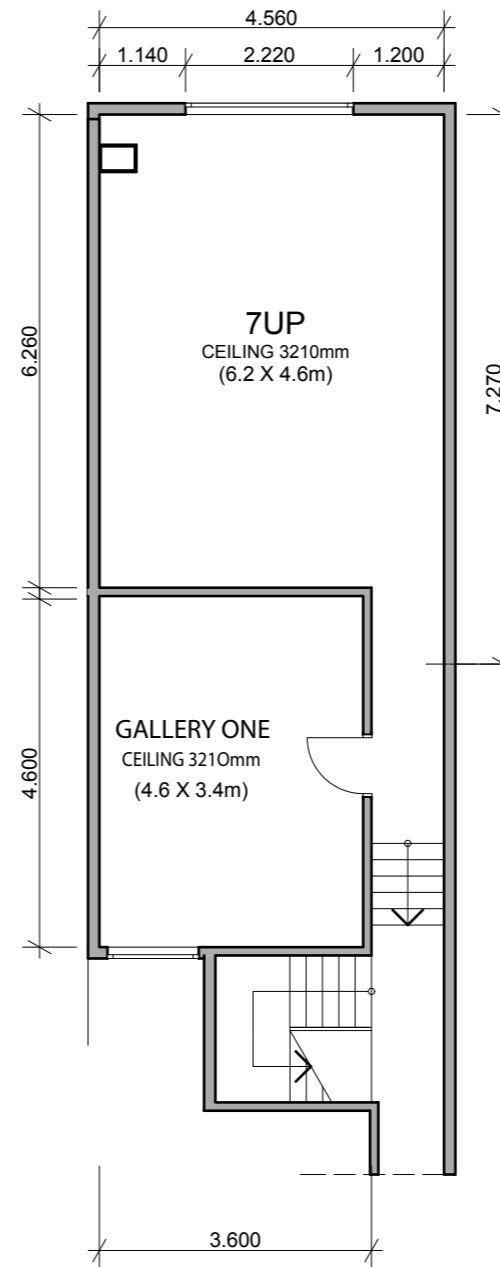

FIRST FLOOR PLAN
SCALE 1:100 @ A3

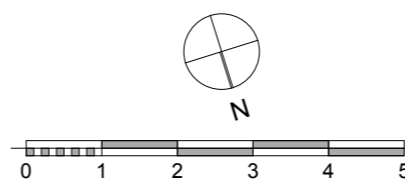

SEVENTH

155 GERTRUDE STREET
FITZTROY VIC 3065